

IONIA COUNTY ROAD COMMISSION STANDARD PLANS


FOR DITCH ENCLOSURE

SHEET 1 OF 3

CROSS-SECTION OF DITCH ENCLOSURE

NOT TO SCALE


* DENOTES DIMENSION VARIES SITE TO SITE

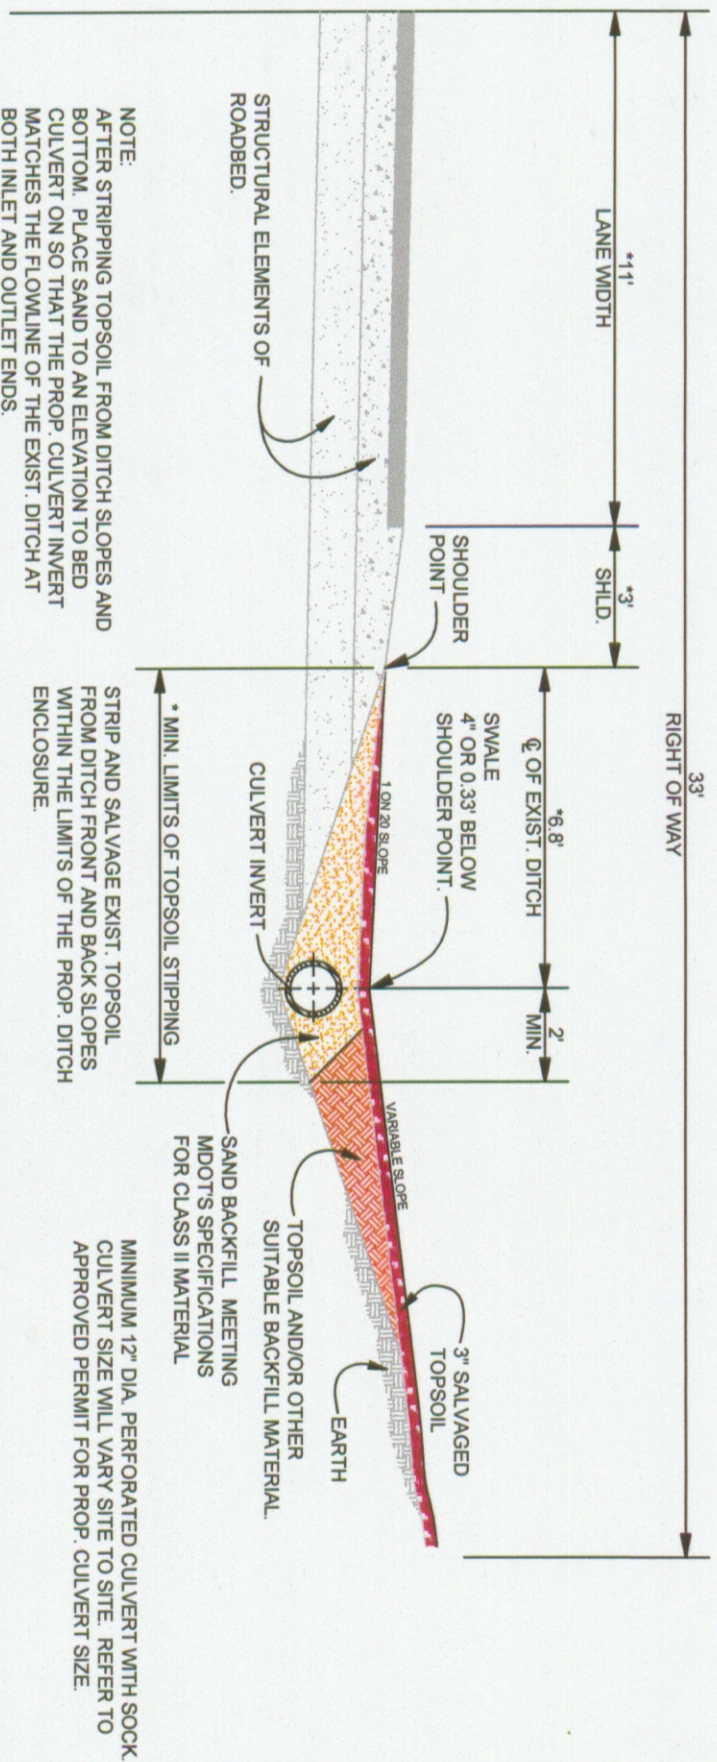

FOR

SHEET 2 OF 3

SCALE: 1" = 30'

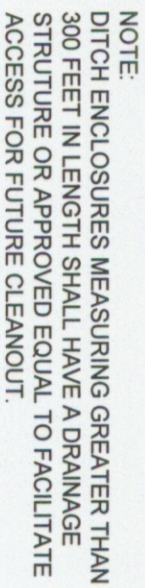

IONIA COUNTY ROAD COMMISSION STANDARD PLANS

FOR DITCH ENCLOSURES

SHEET 3 OF 3

PROFILE OF DITCH ENCLOSURE

SCALE: 1" = 30' HORIZONTAL 1" = 3' VERTICAL

NOTE:
CONSTRUCT MINIMUM 1 ON 4
SLOPES FROM INVERT ELEVATIONS
AT BOTH INLET AND OUTLET ENDS

